


# 0 - 10 Volt Fluorescent Dimming Module Wiring Diagram

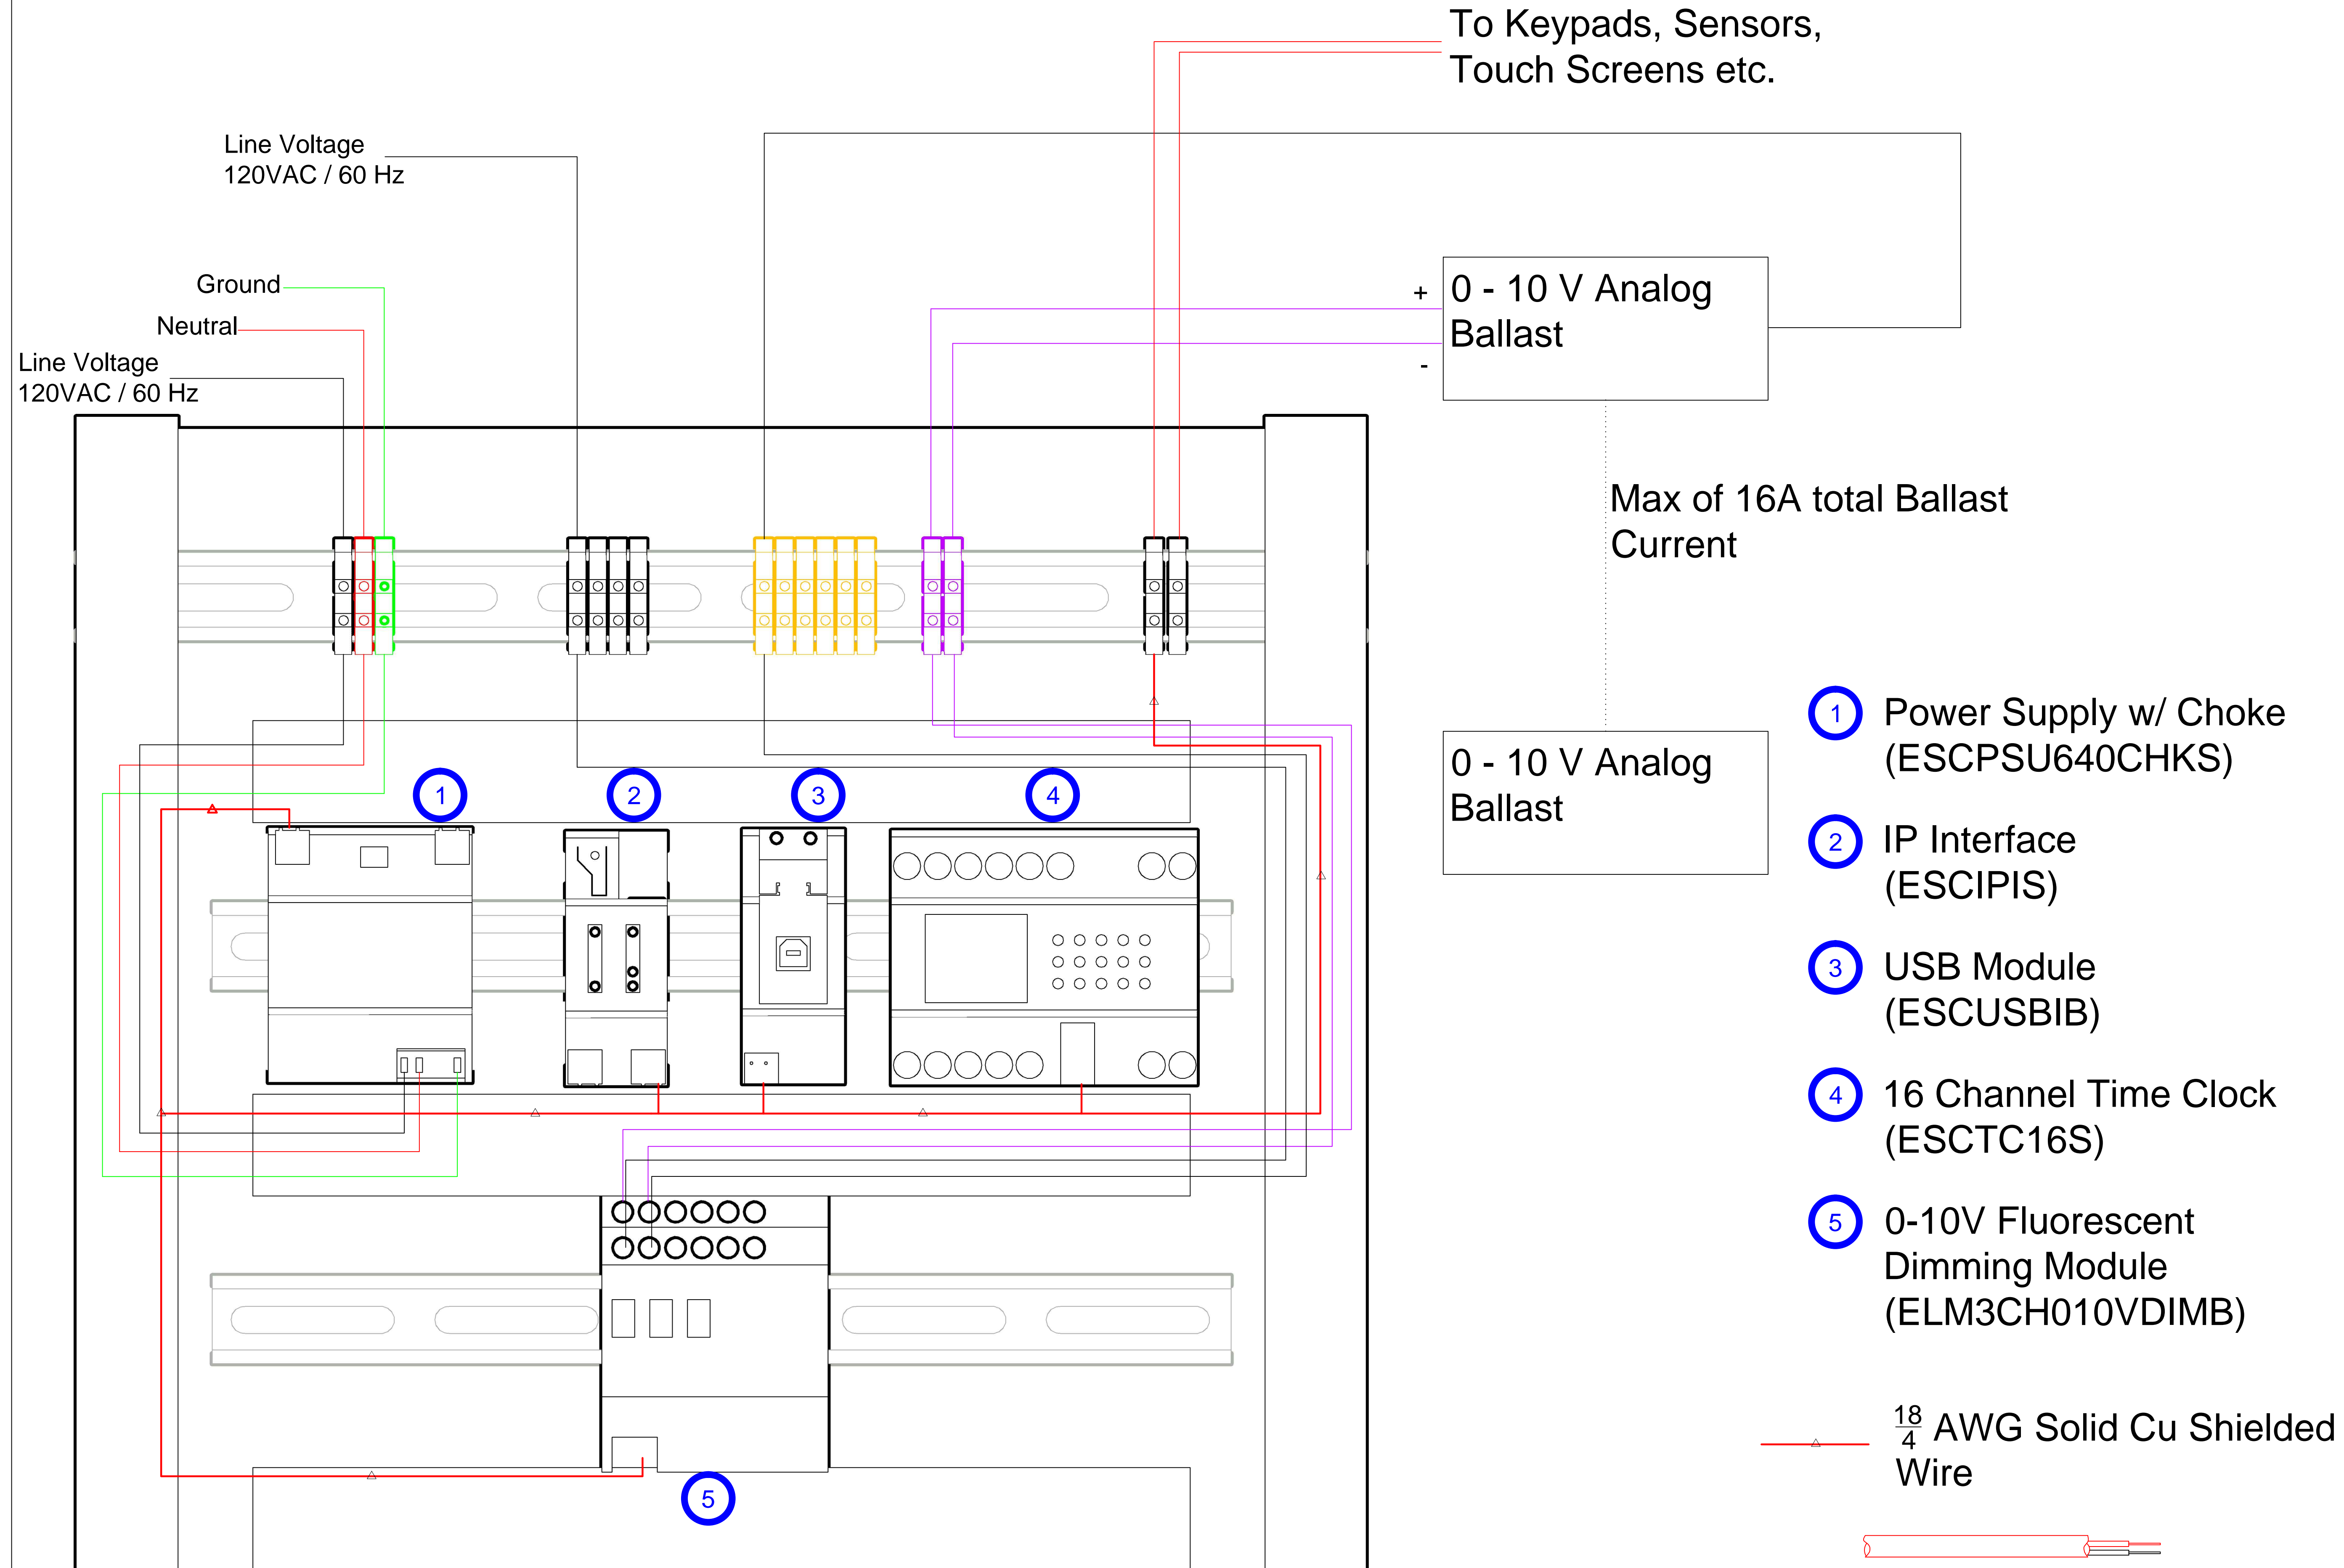

General Notes

No.	Revision/Issue	Date
1	Sui Shen	02/02/10

Firm Name and Address

**element**  
controls

2917 Vail Ave.  
Commerce, CA 90040  
Phone: (323)727-2737 Fax: (323)727-6080  
www.elementcontrols.com

Project Name and Address

Company Name

Address

Project Name	Sheet Number
Date XX - XX - 2010	
Scale	

Lighting Control Panel Wiring Diagram