



# DALI Control Wiring Diagram

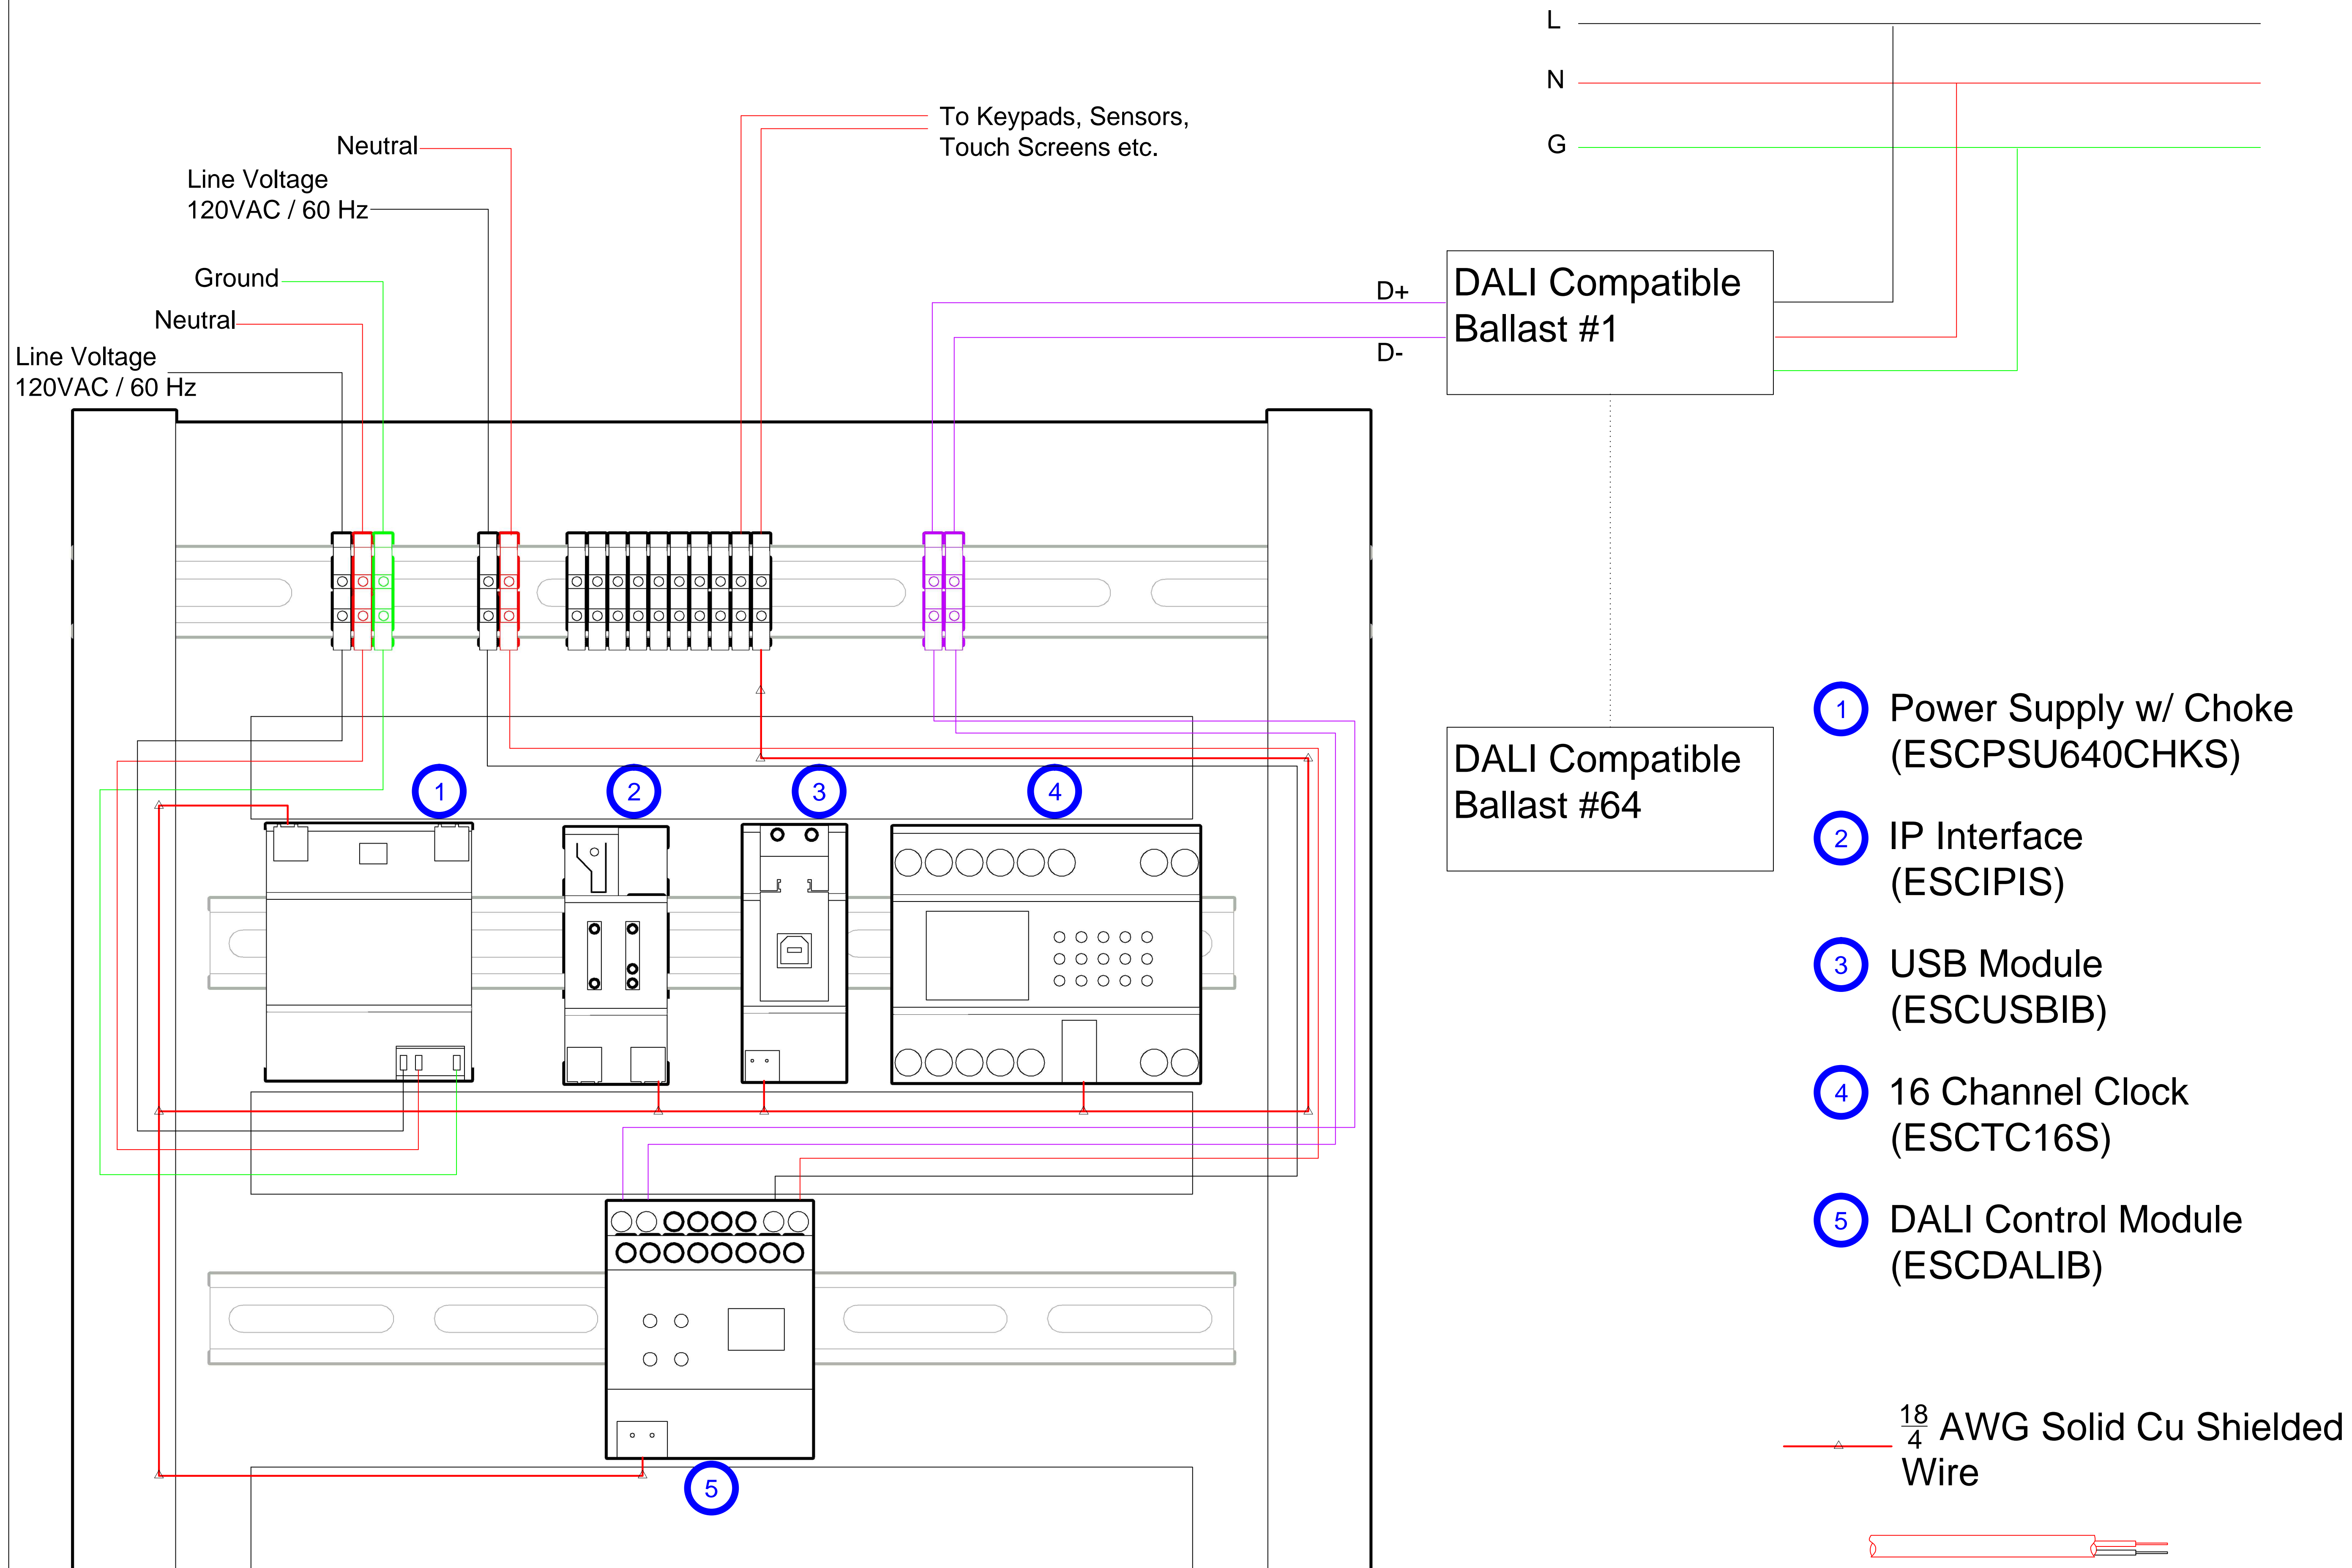

- ① Power Supply w/ Choke (ESCPSU640CHKS)
- ② IP Interface (ESCIPIS)
- ③ USB Module (ESCUSBIB)
- ④ 16 Channel Clock (ESCTC16S)
- ⑤ DALI Control Module (ESCDALIB)

$\frac{18}{4}$  AWG Solid Cu Shielded Wire

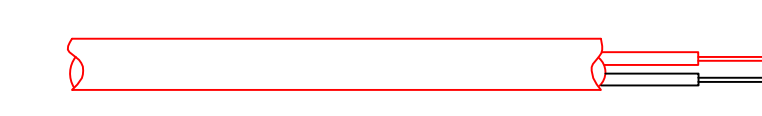

Lighting Control Panel Wiring Diagram

General Notes

No.	Revision/Issue	Date
1	Sui Shen	02/02/10

Firm Name and Address  
**element** controls  
 2917 Vail Ave.  
 Commerce, CA 90040  
 Phone: (323)727-2737 Fax: (323)727-6080  
 www.elementcontrols.com

Project Name and Address  
 GERSTEN ANNEX BUILDING 2010  
 LOYOLA MARYMOUNT UNIVERSITY  
 1 LMU Drive  
 Los Angeles, CA 90045

Project 1st and 2nd Floor Lighting Control Line Diagrams	Sheet ELMLMU01-3
Date 2 - 2 - 2010	
Scale	