


Relay Module Line Diagram

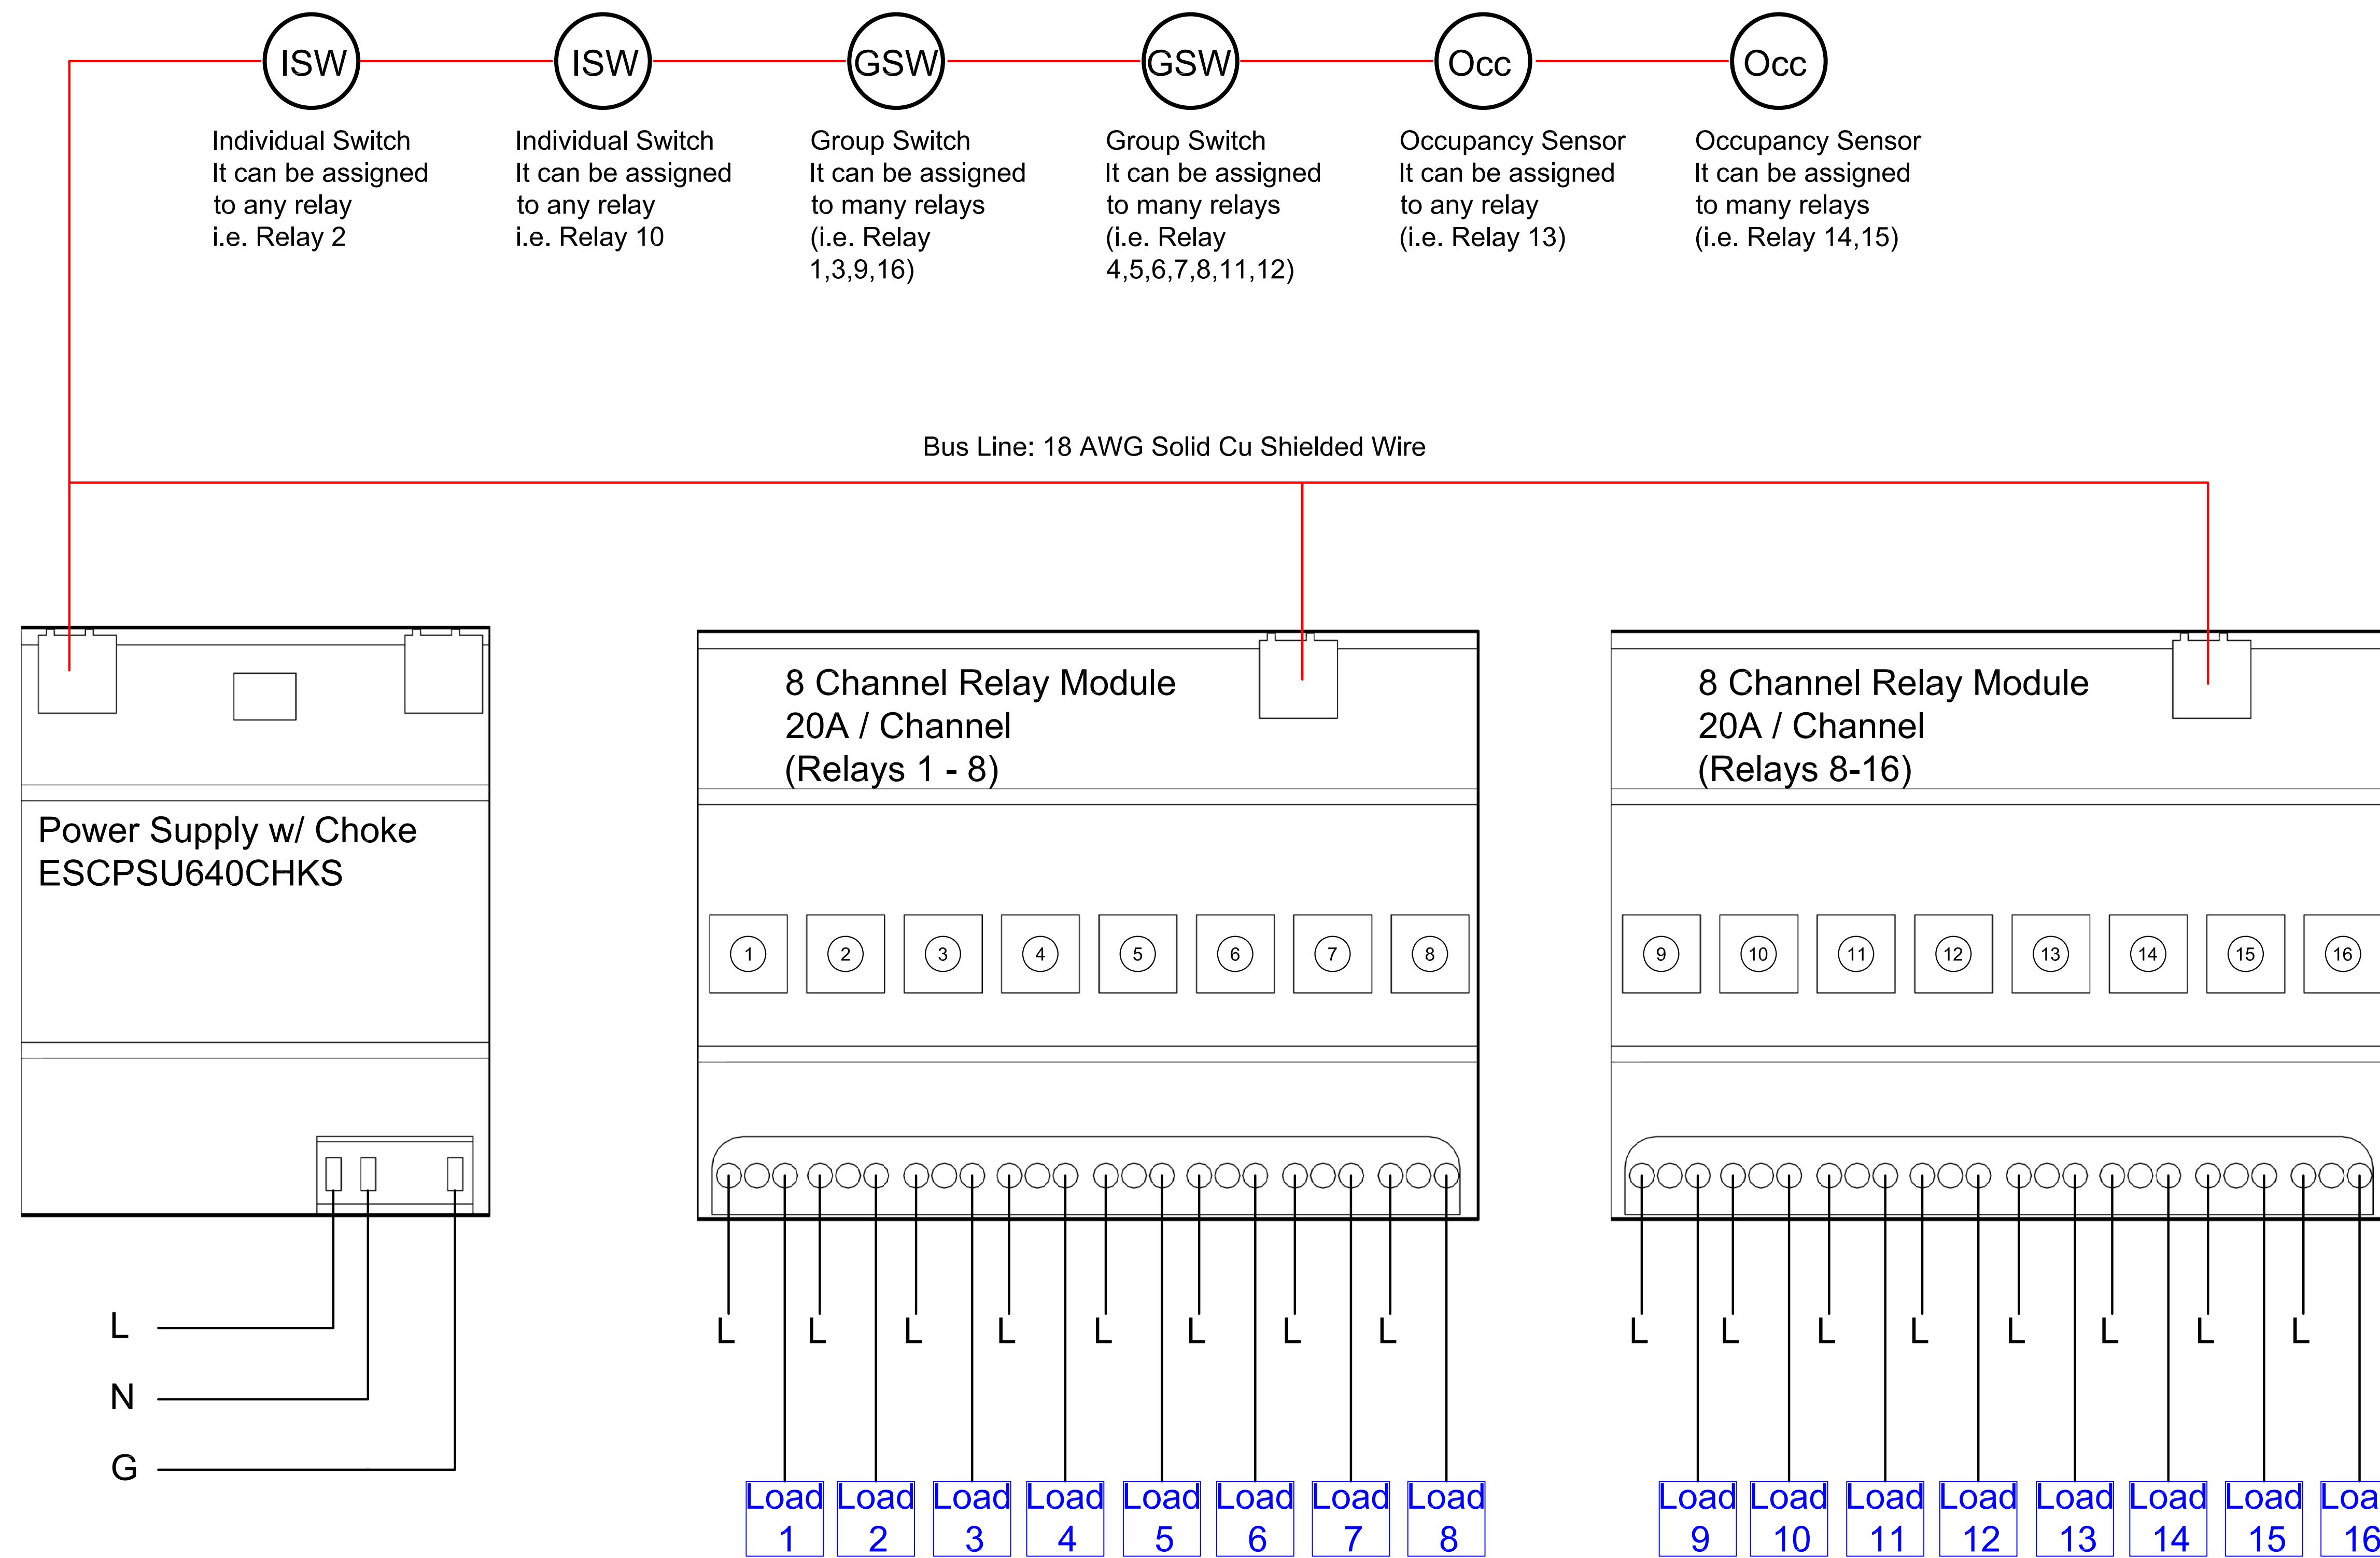

Bus Line : $\frac{18}{4}$ AWG Solid Cu
Shielded Wire



General Notes

1	Sui Shen	02/02/10
No.	Revision/Issue	Date

Firm Name and Address

 2917 Vail Ave.
 Commerce, CA 90040
 Phone: (323)727-2737 Fax: (323)727-6080
 www.elementcontrols.com

Project Name and Address
 Company Name
 Address

Project Project Name	Sheet Sheet Number
Date xx - xx - 2010	
Scale	